


Document 23

Location plan and Casualty
statistics at Holes Bay site

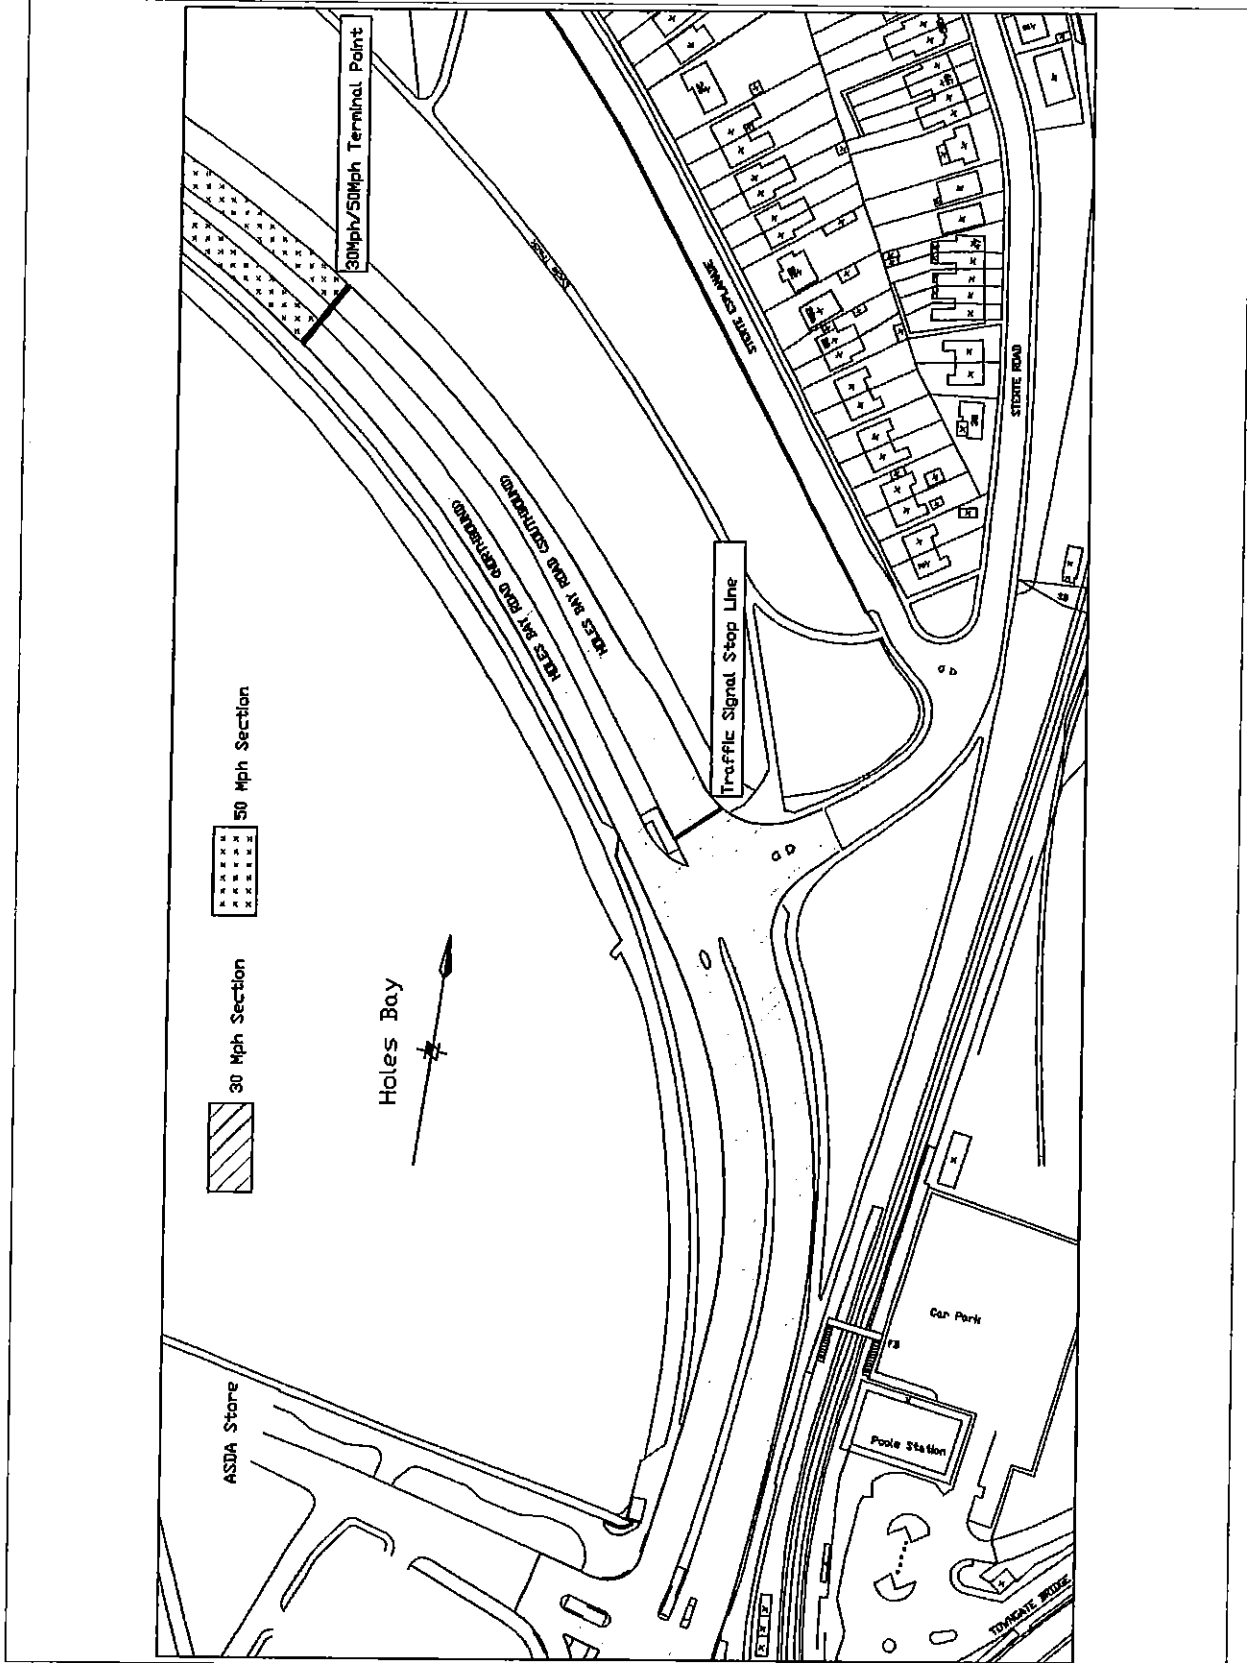

SCHEME APPENDIX A HOLES BAY ROAD	
TITLE LOCATION PLAN	
DATE	15.11.10
DRAWN	M.L.B.
CHECKED	
SCALE	NOT TO SCALE
SECTION	R.S.
DRAWING NUMBER	
SCALE	REVISION
DATE	REVISION



A350 Holes Bay Road – Sterte Road, Poole – Sbd + Nbd

Type of enforcement – **MOBILE** Speed Limit = **50mph** Site code: **778 & 779**

COLLISION SEVERITY BY YEAR

	1998	1999	2000	2001	2002	2003	2004	2005	2006	2007	2008	2009	2010	2011	2012
Fatal	0	0	0	1	2	0	0	1	0	0	0	0	0	0	1
Serious	0	0	0	1	0	0	2	1	1	0	0	0	0	1	2
Slight	5	5	4	4	7	5	4	2	2	1	4	3	2	1	0

CASUALTY SEVERITY BY YEAR

	1998	1999	2000	2001	2002	2003	2004	2005	2006	2007	2008	2009	2010	2011	2012
Fatal	0	0	0	1	2	0	0	1	0	0	0	0	0	0	1
Serious	0	0	0	1	0	0	2	4	2	0	0	0	0	1	2
Slight	7	5	8	4	11	7	5	8	2	1	11	7	5	3	0

NUMBER OF NOTICE OF INTENDED PROSECUTIONS ISSUED

	2007/08	2008/09	2009/10	2010/11	2011/12	2012/13
	249	70	84	42	8	41

This is a core site listed on the Dorset Road Safe Operational Case. Site selected for continued casualty reduction.

Please note: The figures for each site are updated annually and this update occurs April to June.

A350 Holes Bay Road, Poole j/w Sterte Road - Sbd



Type of enforcement – RED LIGHT Site code: 1023 Sbd

COLLISION SEVERITY BY YEAR

	1998	1999	2000	2001	2002	2003	2004	2005	2006	2007	2008	2009	2010	2011	2012
Fatal	0	0	0	0	0	0	0	0	0	0	0	0	0	0	0
Serious	0	0	0	0	0	0	0	0	0	0	0	0	0	0	0
Slight	0	1	1	2	2	0	2	0	0	0	0	0	0	0	0

CASUALTY SEVERITY BY YEAR

	1998	1999	2000	2001	2002	2003	2004	2005	2006	2007	2008	2009	2010	2011	2012
Fatal	0	0	0	0	0	0	0	0	0	0	0	0	0	0	0
Serious	0	0	0	0	0	0	0	0	0	0	0	0	0	0	0
Slight	0	1	1	3	2	0	2	0	0	0	0	0	0	0	0

NUMBER OF NOTICE OF INTENDED PROSECUTIONS ISSUED

	2007/08	2008/09	2009/10	2010/11	2011/12	2012/13
Red Light Offences	417	330	114	463	221	256
Speed One Green Offences	0	0	7273	13892	129	0

Please note – figures for 2009/10 and 2010/11 contain Notice of Intended Prosecutions from the red light camera and speed on green combined

This is a core site listed on the Dorset Road Safe Operational Case. Site selected for continued casualty reduction.

Please note: The figures for each site are updated annually and this update occurs April to June.

A350 Holes Bay Road, Poole i/w Sterte Road - Nbd



Type of enforcement – RED LIGHT

Site code: 1013 Nbd

COLLISION SEVERITY BY YEAR

	1998	1999	2000	2001	2002	2003	2004	2005	2006	2007	2008	2009	2010	2011	2012
Fatal	0	0	0	0	0	0	0	0	0	0	0	0	0	0	0
Serious	0	0	0	0	0	0	0	0	0	0	1	0	0	0	0
Slight	0	1	2	0	0	0	0	1	1	0	2	0	1	0	0

CASUALTY SEVERITY BY YEAR

	1998	1999	2000	2001	2002	2003	2004	2005	2006	2007	2008	2009	2010	2011	2012
Fatal	0	0	0	0	0	0	0	0	0	0	0	0	0	0	0
Serious	0	0	0	0	0	0	0	0	0	0	1	0	0	0	0
Slight	0	1	4	0	0	0	0	2	1	0	2	0	2	0	0

NUMBER OF NOTICE OF INTENDED PROSECUTIONS ISSUED

	2007/08	2008/09	2009/10	2010/11	2011/12	2012/13
	117	197	148	744	525	698

This is a core site listed on the Dorset Road Safe Operational Case. Site selected for continued casualty reduction.

Please note: The figures for each site are updated annually and this update occurs April to June.